




THIS DRAWING IS TO BE READ IN CONJUNCTION WITH THE STRUCTURAL ENGINEERS DRAWINGS

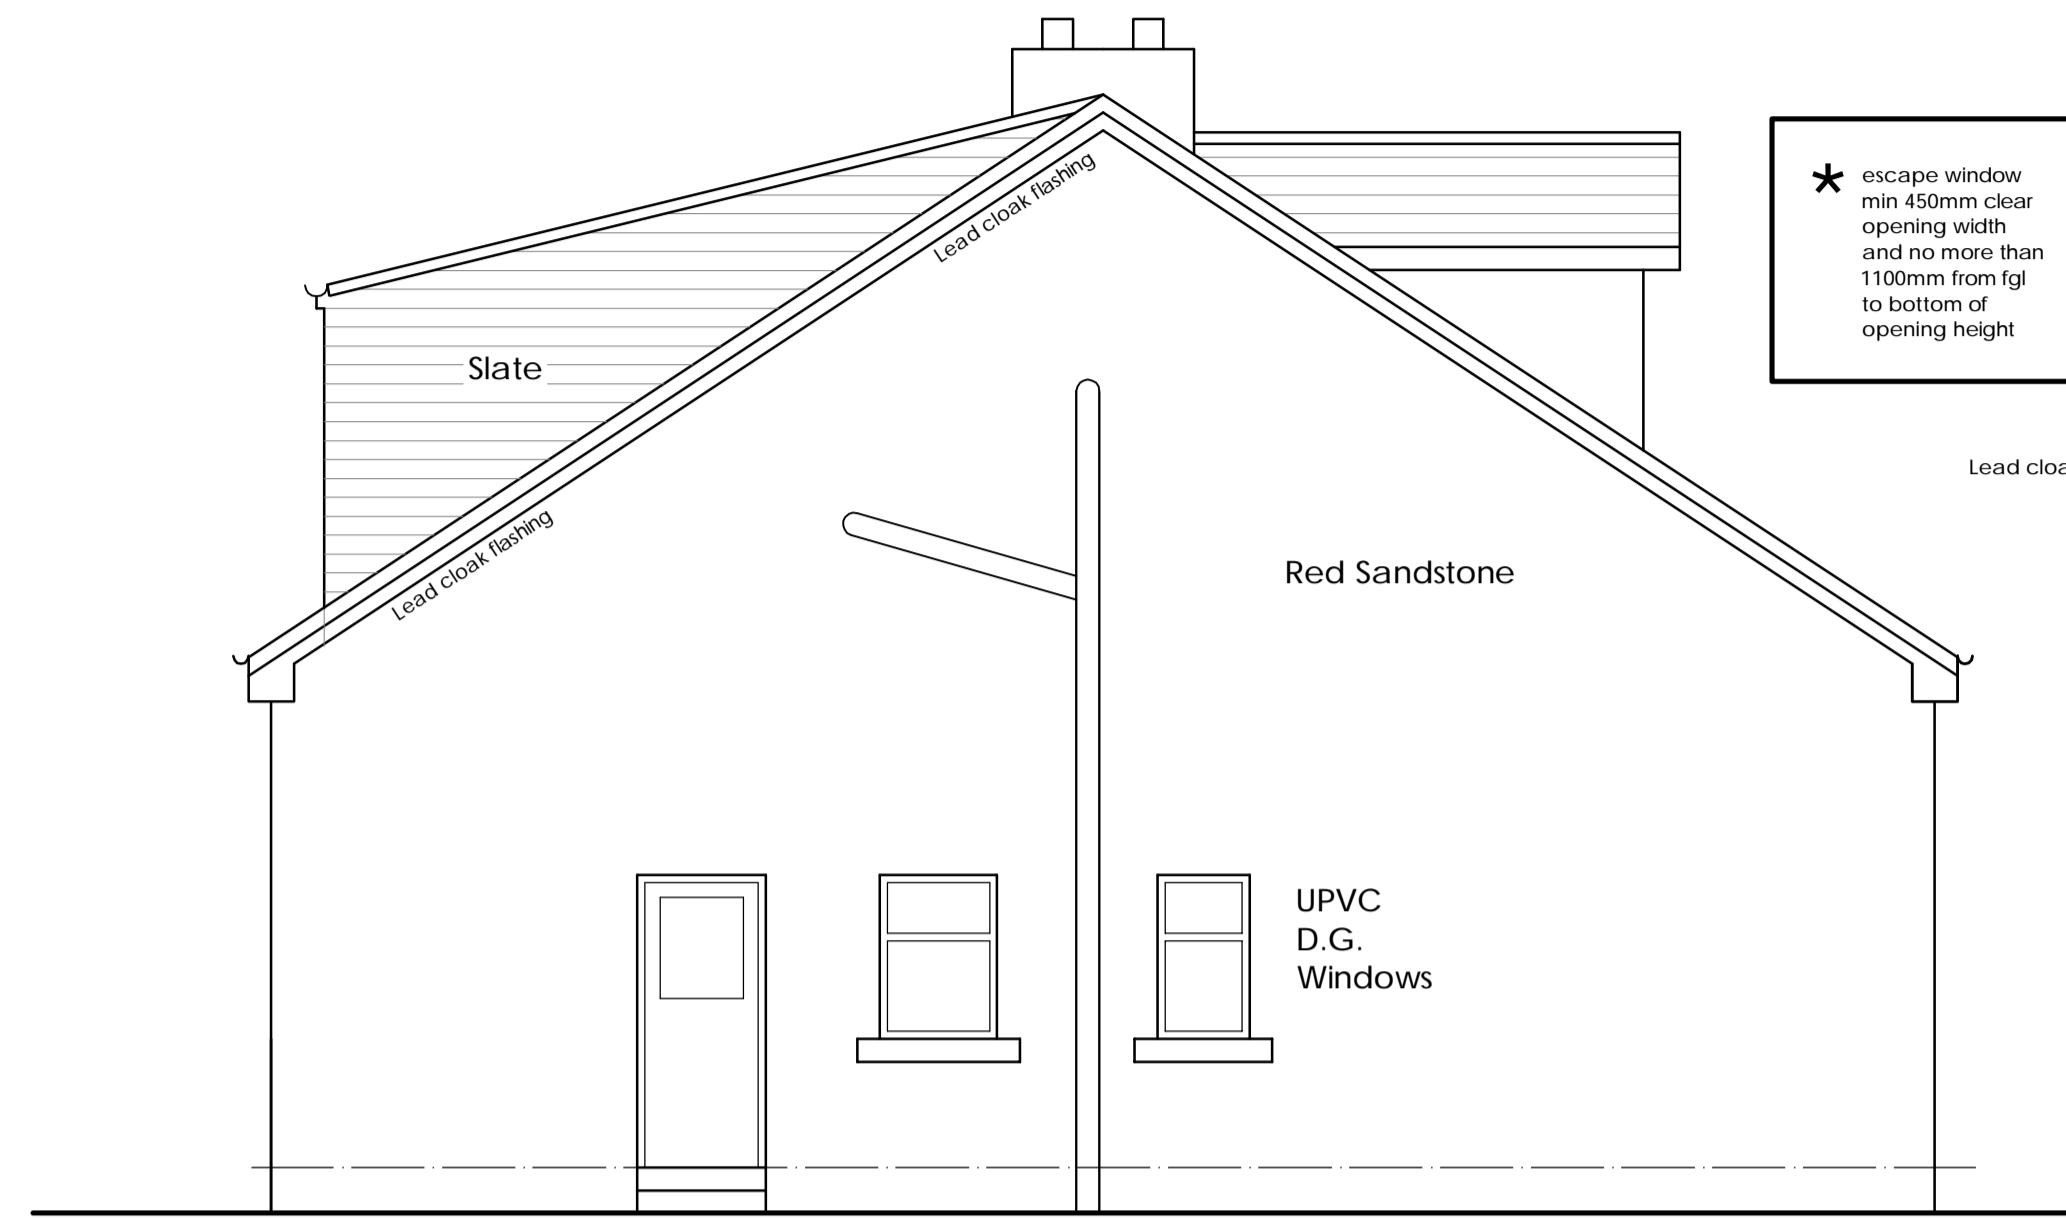


SIDE DRIVE ELEVATION (as proposed) Scale 1:50 @ A1

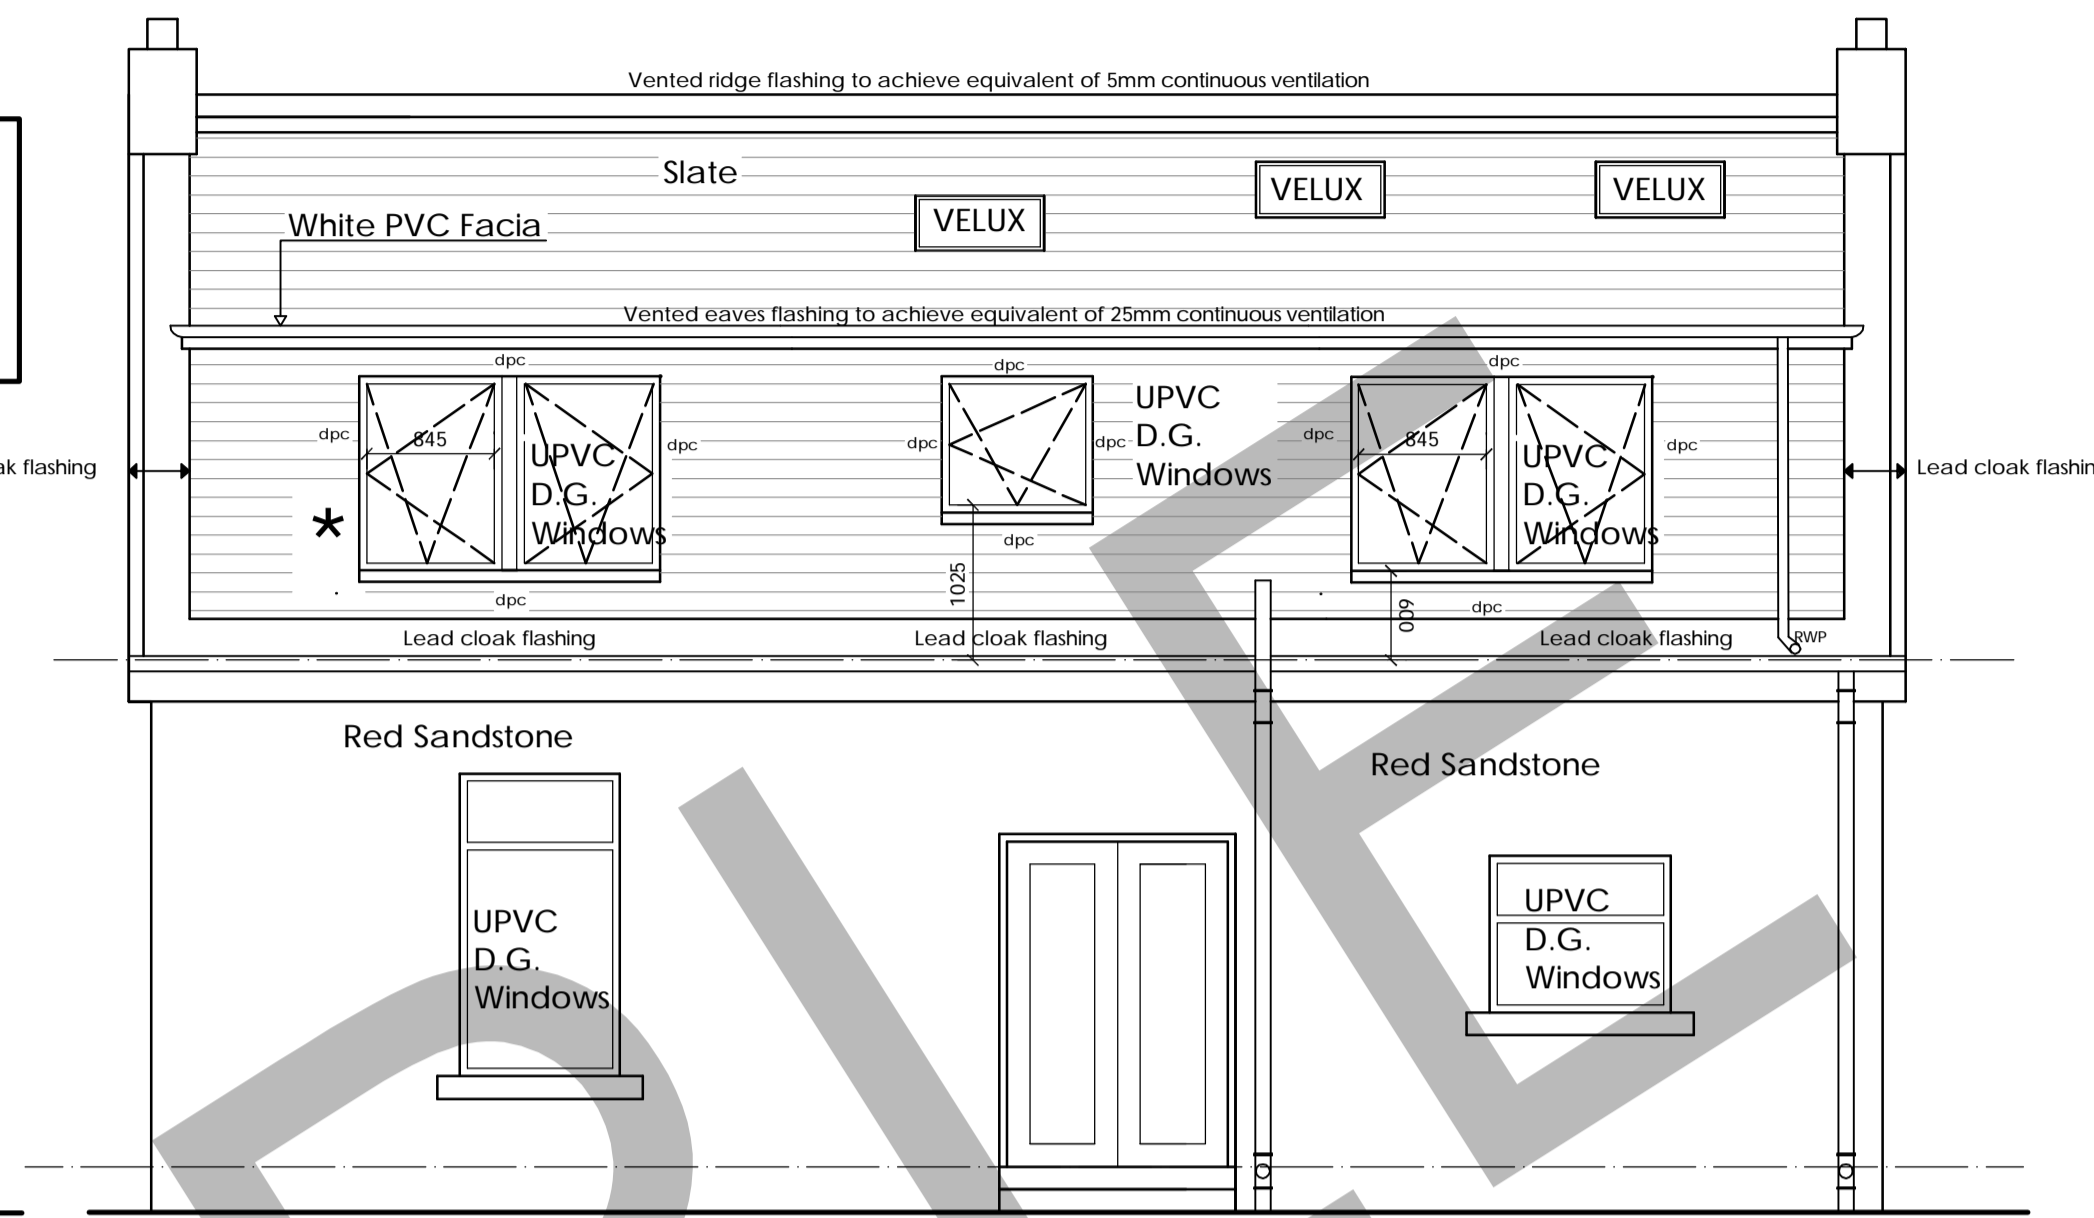

REAR ELEVATION (as proposed) Scale 1:50 @ A1

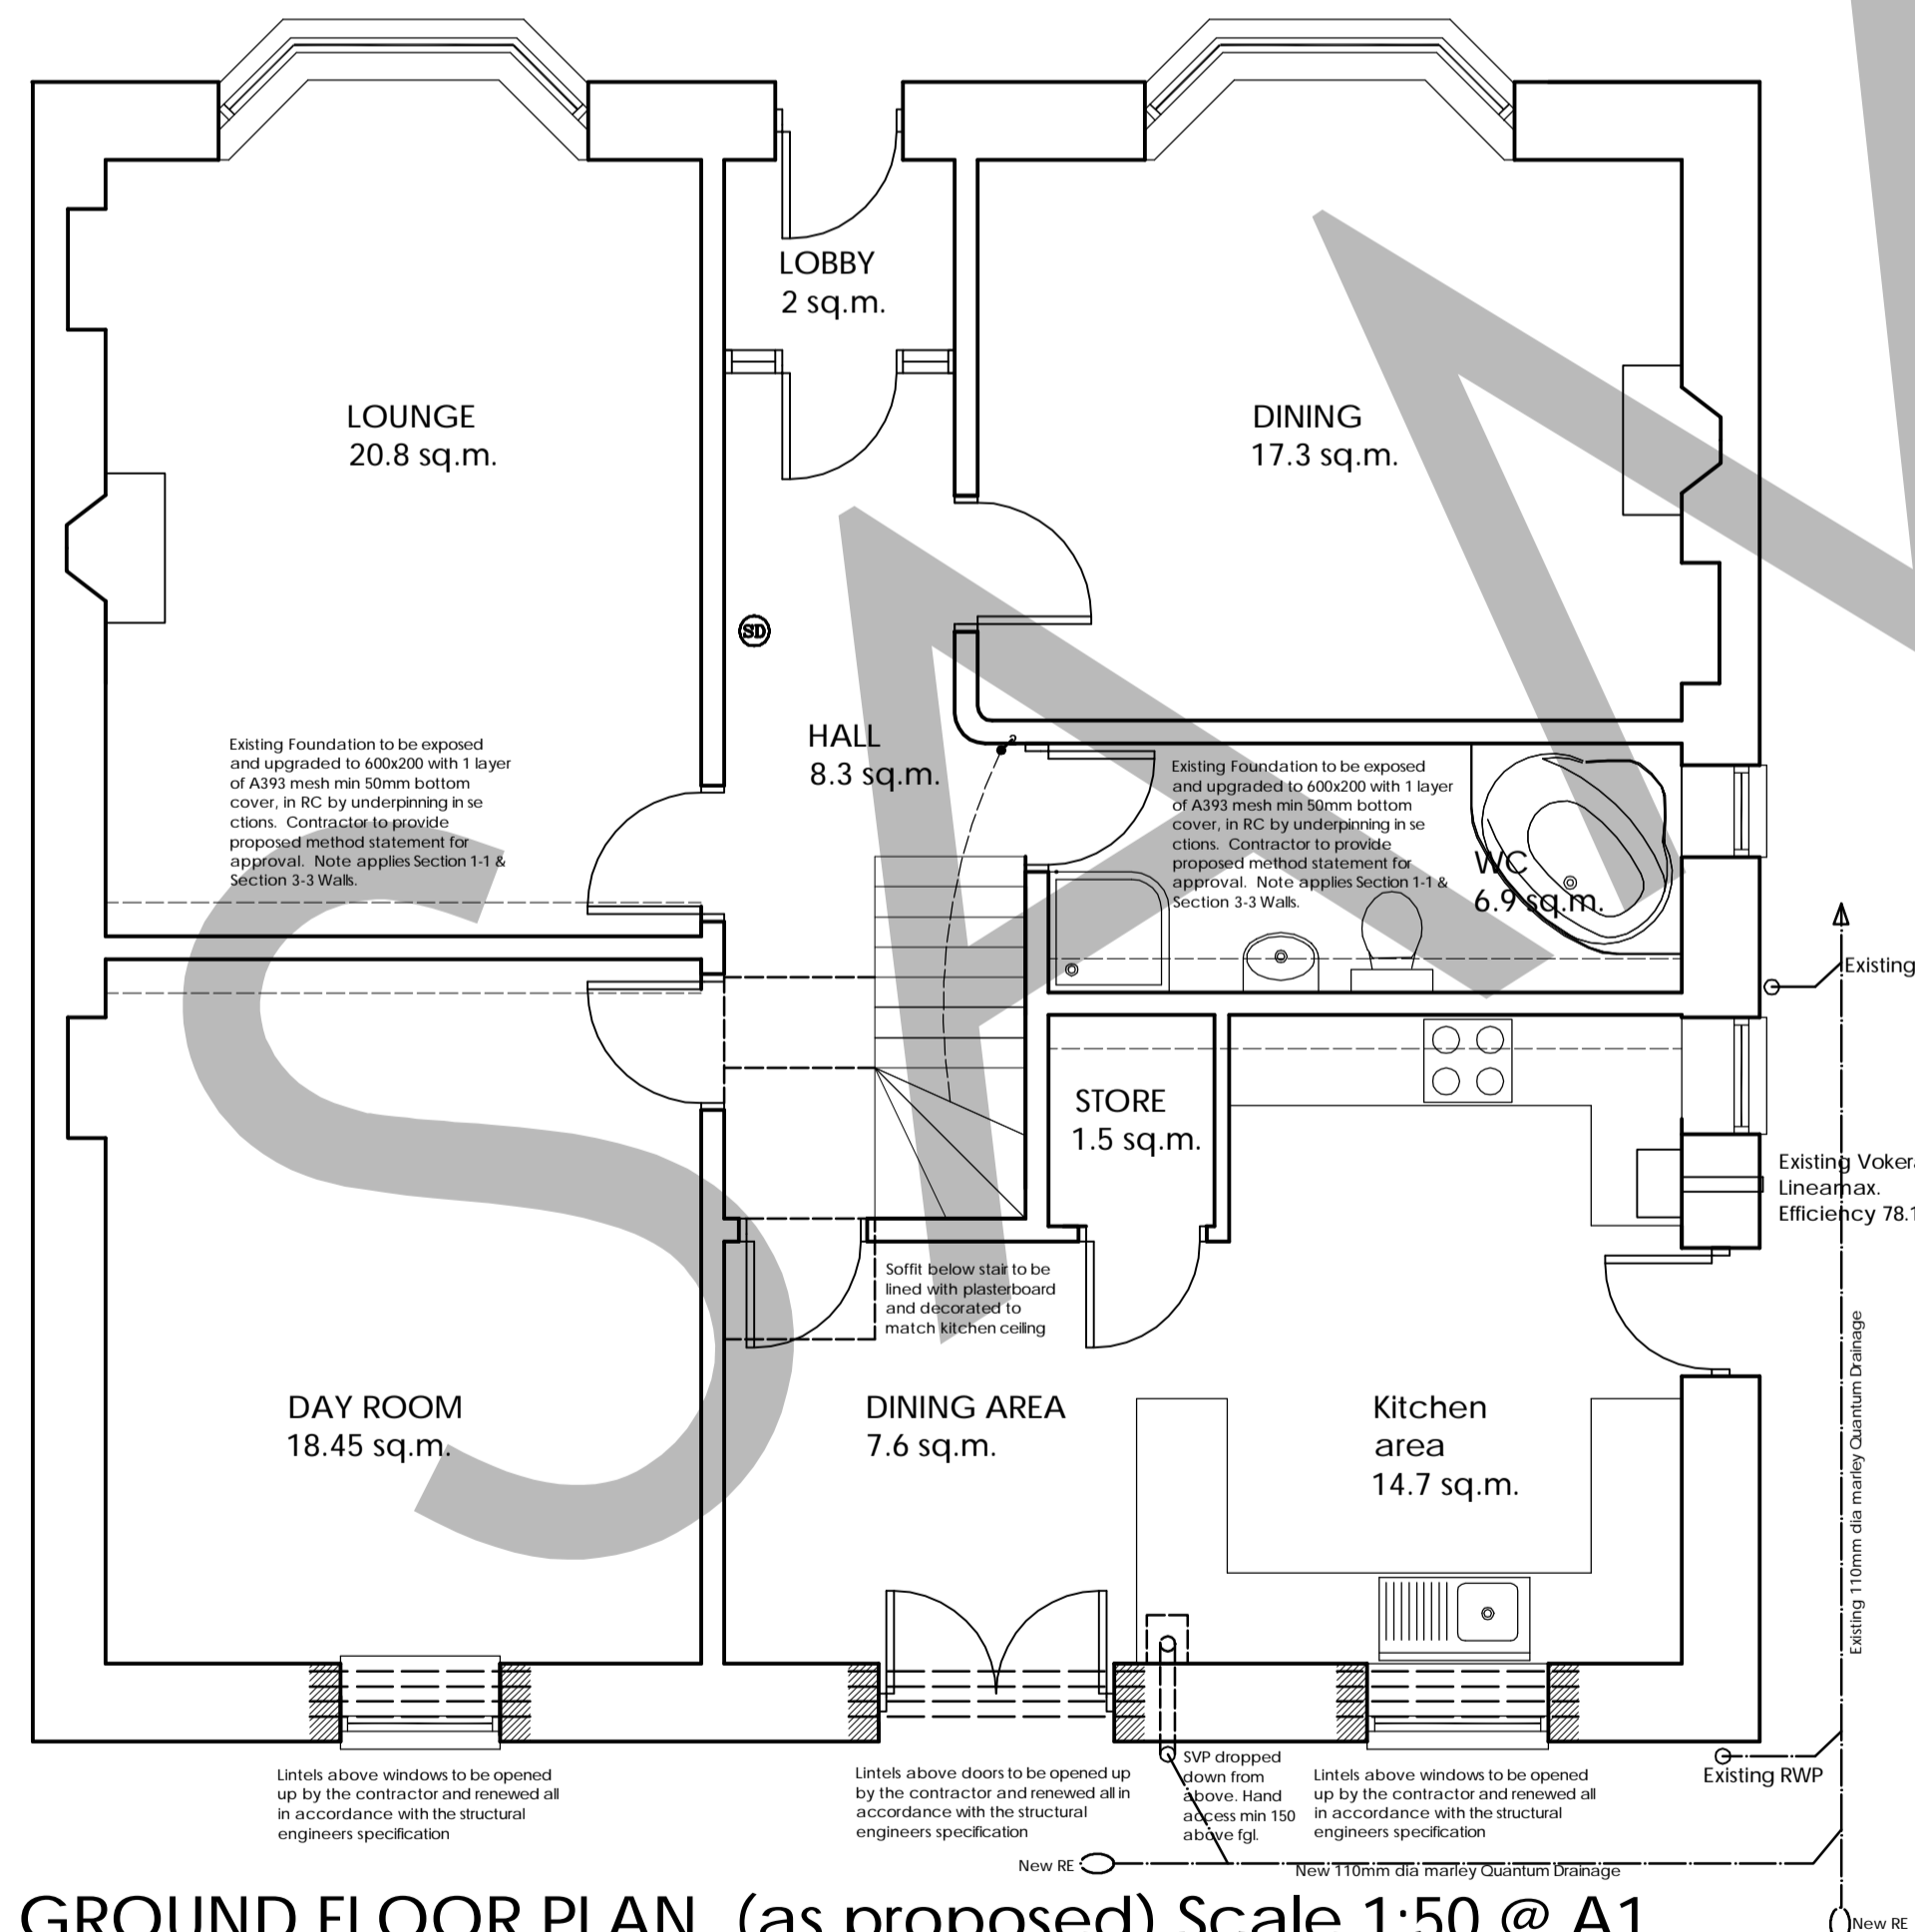

GROUND FLOOR PLAN (as proposed) Scale 1:50 @ A1

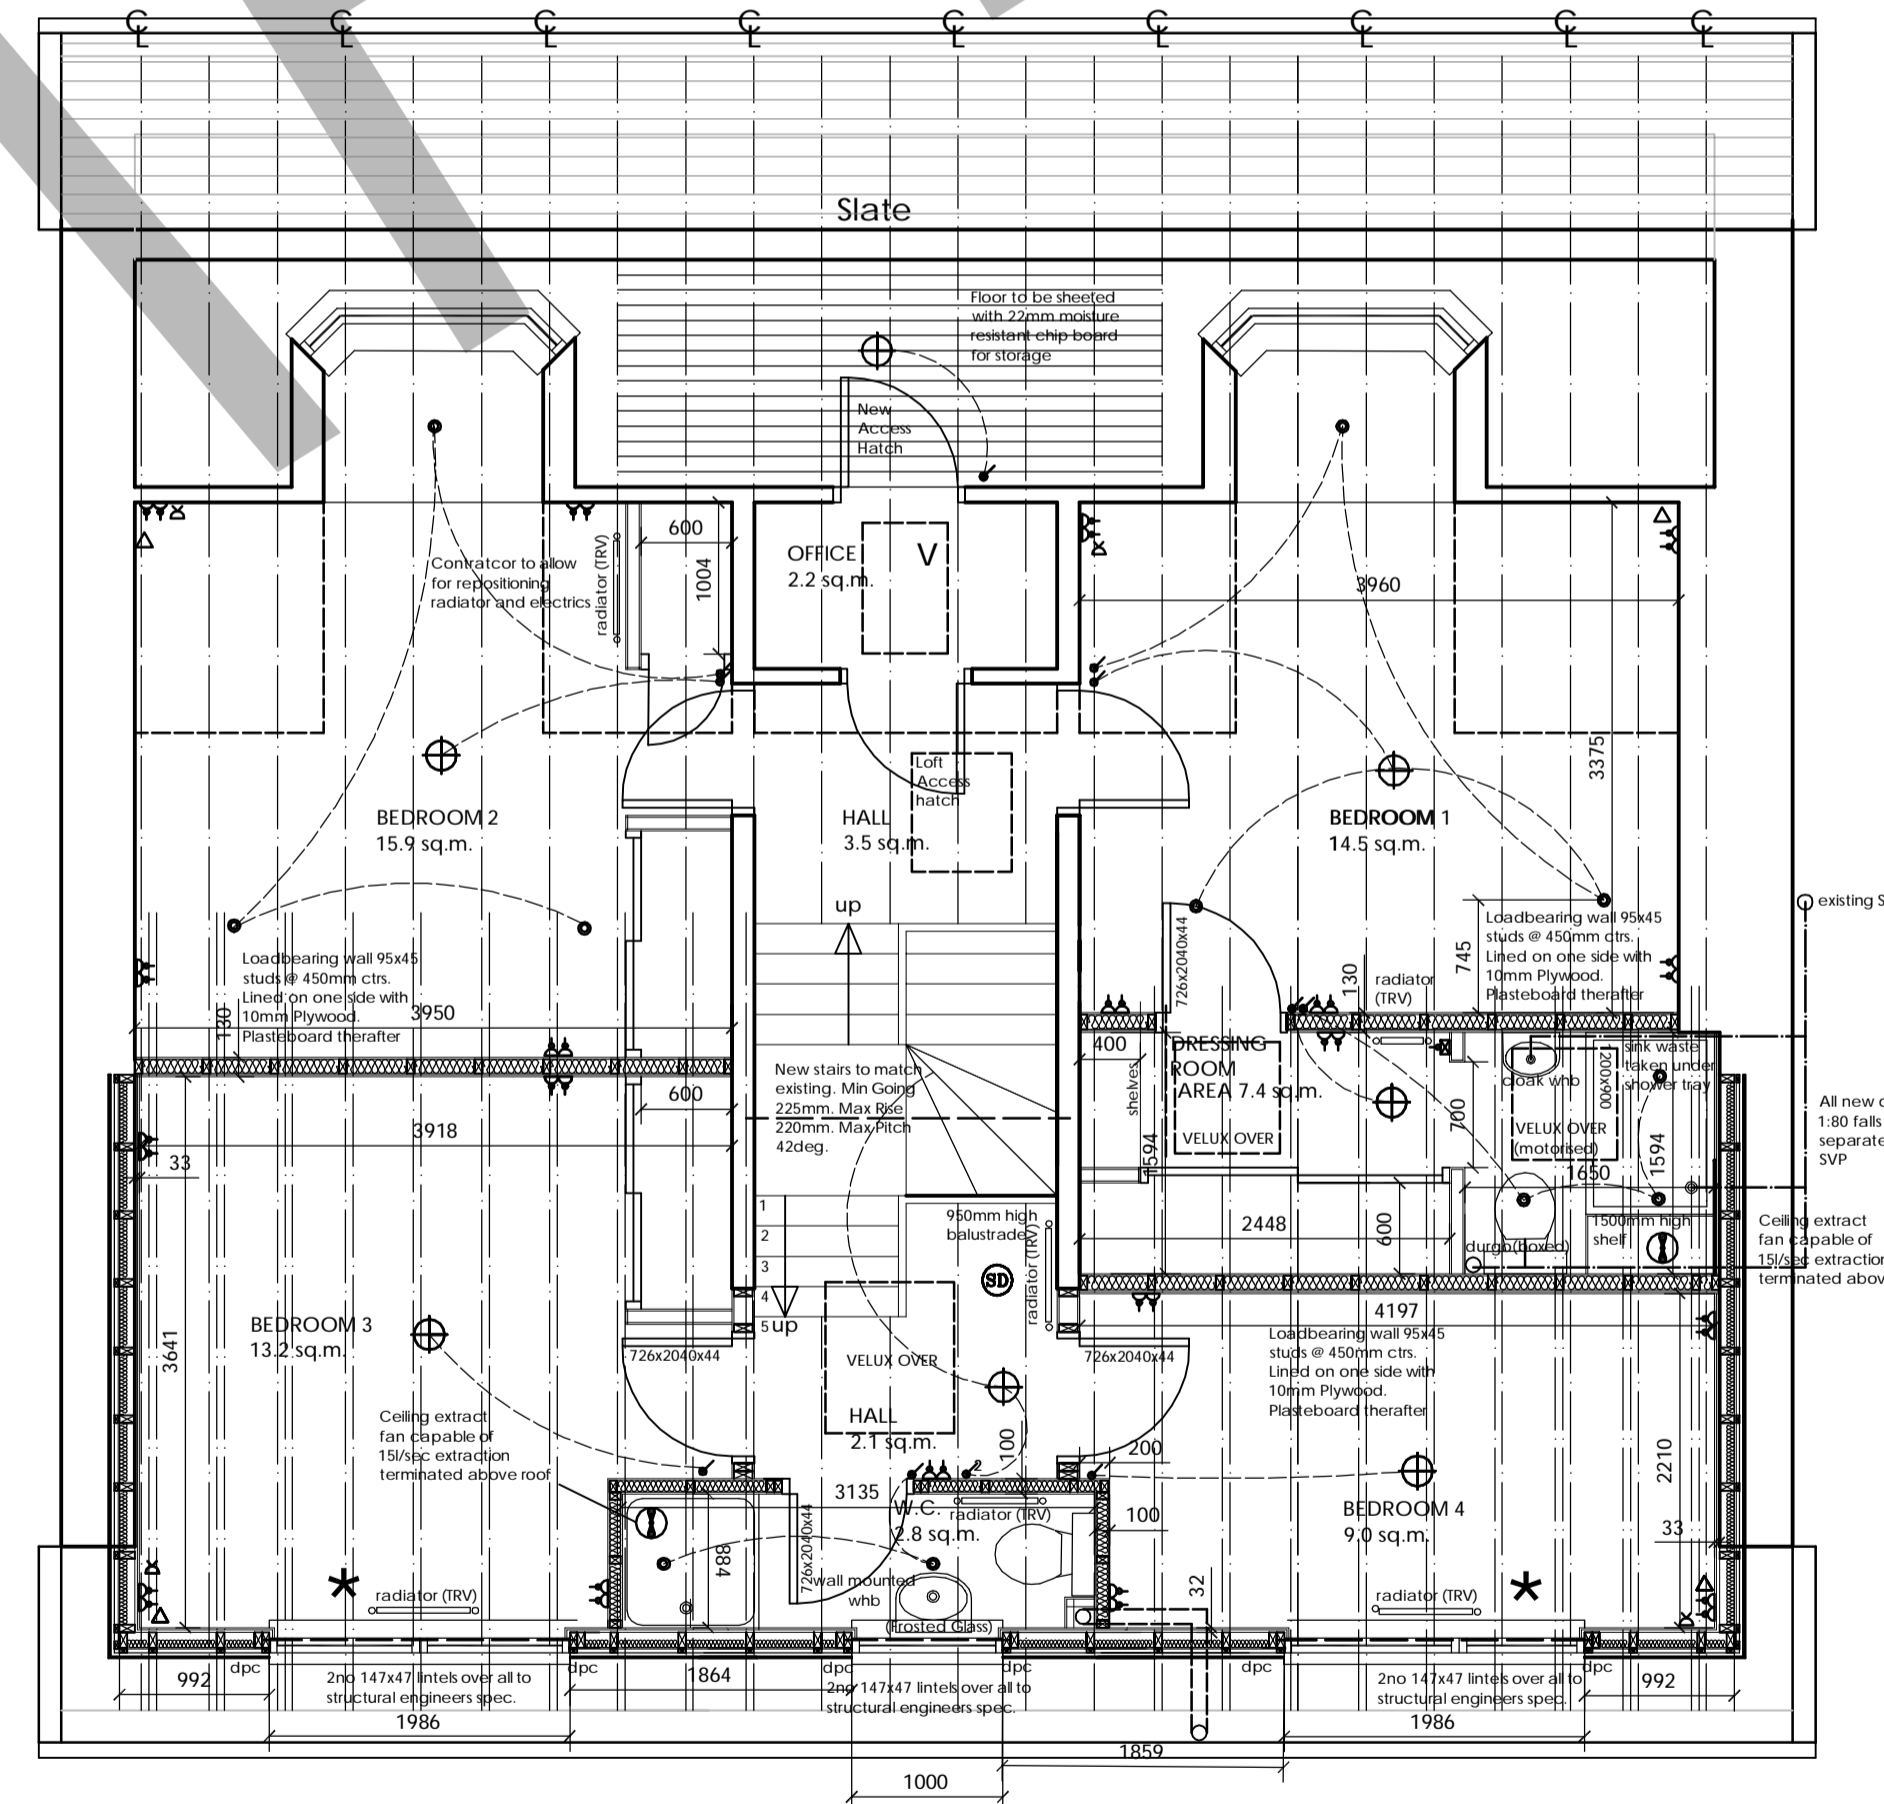

FIRST FLOOR PLAN (as proposed) Scale 1:50 @ A1


**LEGEND**

- ⊕ COMBINED ELECTRICITY METER AND CONSUMER UNIT
- ⊙ LIGHT PENDANT (DETAILED IN REVISIONS AND BATHROOMS)
- ⊕ MARKS POWERED INTERCONNECTED SMOKE DETECTOR WITH BATTERY BACK UP TO BS 5446 PART 1:2000 INSTALLED TO BS 5839 PART 6: 1995
- ⊕ HEAT DIRECTOR
- ⊕ EXTERNAL WALL MOUNTED LIGHT
- ⊕ LIGHT SWITCH / 2 WAY LIGHT SWITCH
- ⊕ TWIN 13 AMP SOCKET LOW LEVEL
- ⊕ TWIN 13 AMP SOCKET HIGH LEVEL
- ⊕ LOW LEVEL SWITCH SOCKET OUTLET WITH HIGH LEVEL SWITCH AND INDICATOR
- ⊕ TV AERIAL POINT / TELEPHONE POINT
- ⊕ COOKER CONTROL
- ⊕ EXTRACT FAN CEILING / WALL
- ⊕ ROOM THERMOSTAT
- ⊕ SHAVER SOCKET

Do you require the services and advice of a qualified Architect with 7 years industry experience...

Call our Customer Services Team today on  
**01698 824056**

Arrange your **FREE** no obligation consultation and let our Architects Deliver your Vision!

 

Architects delivering your Vision !

Are you a General Contractor? Do you want to see your logo here?


**YOUR LOGO**

tel: (your business No.)  
fax: (your business No.)  
email: (your email address)  
web: (your web address)

**NOTES AND AMENDMENTS**  
CONTRACTOR TO CHECK ALL DIMENSIONS ON SITE BEFORE WORK COMMENCES  
ANY DISCREPANCIES ARE TO BE REFERRED TO THE ARCHITECT BEFORE PROCEEDING

REV.	DESCRIPTION	DRAWN	CHECKED	DATE
H	Client Revisions	KM	KM	03/05/07

**REVISIONS**

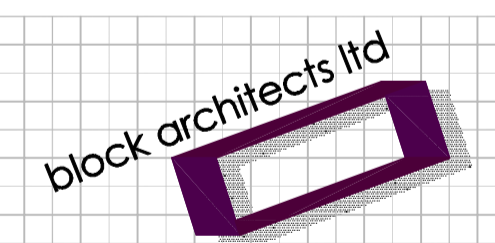

Architects delivering your Vision !

18 Cairnyan Crescent, Bantyre  
**GLASGOW** G72 0JJ  
Tel: 01698 824056  
Fax: 0871 242 7384  
admin@blockarchitects.co.uk  
www.blockarchitects.co.uk

PROJECT  
**Loft Conversion**

Project type  
Work stage  
**Detail Design**  
Issue:  
**Building Warrant Only**

DRAWING TITLE  
**AS PROPOSED**

Drawing classification

SCALE	SHEET SIZE	No. of SHEETS	SHEET No.	CAD FILE
1:50	A1	3	2	

DRAWING NUMBER  
**06-124-GA 002**